


GRAND RIVER HALL - 1st FLOOR PLAN

BLDG. # 201
171 COLBORNE STREET
BRANTFORD, ON
NTS

DESIGNATED SAFE AREA-
REAR PARKING LOT,
SOUTH SIDE

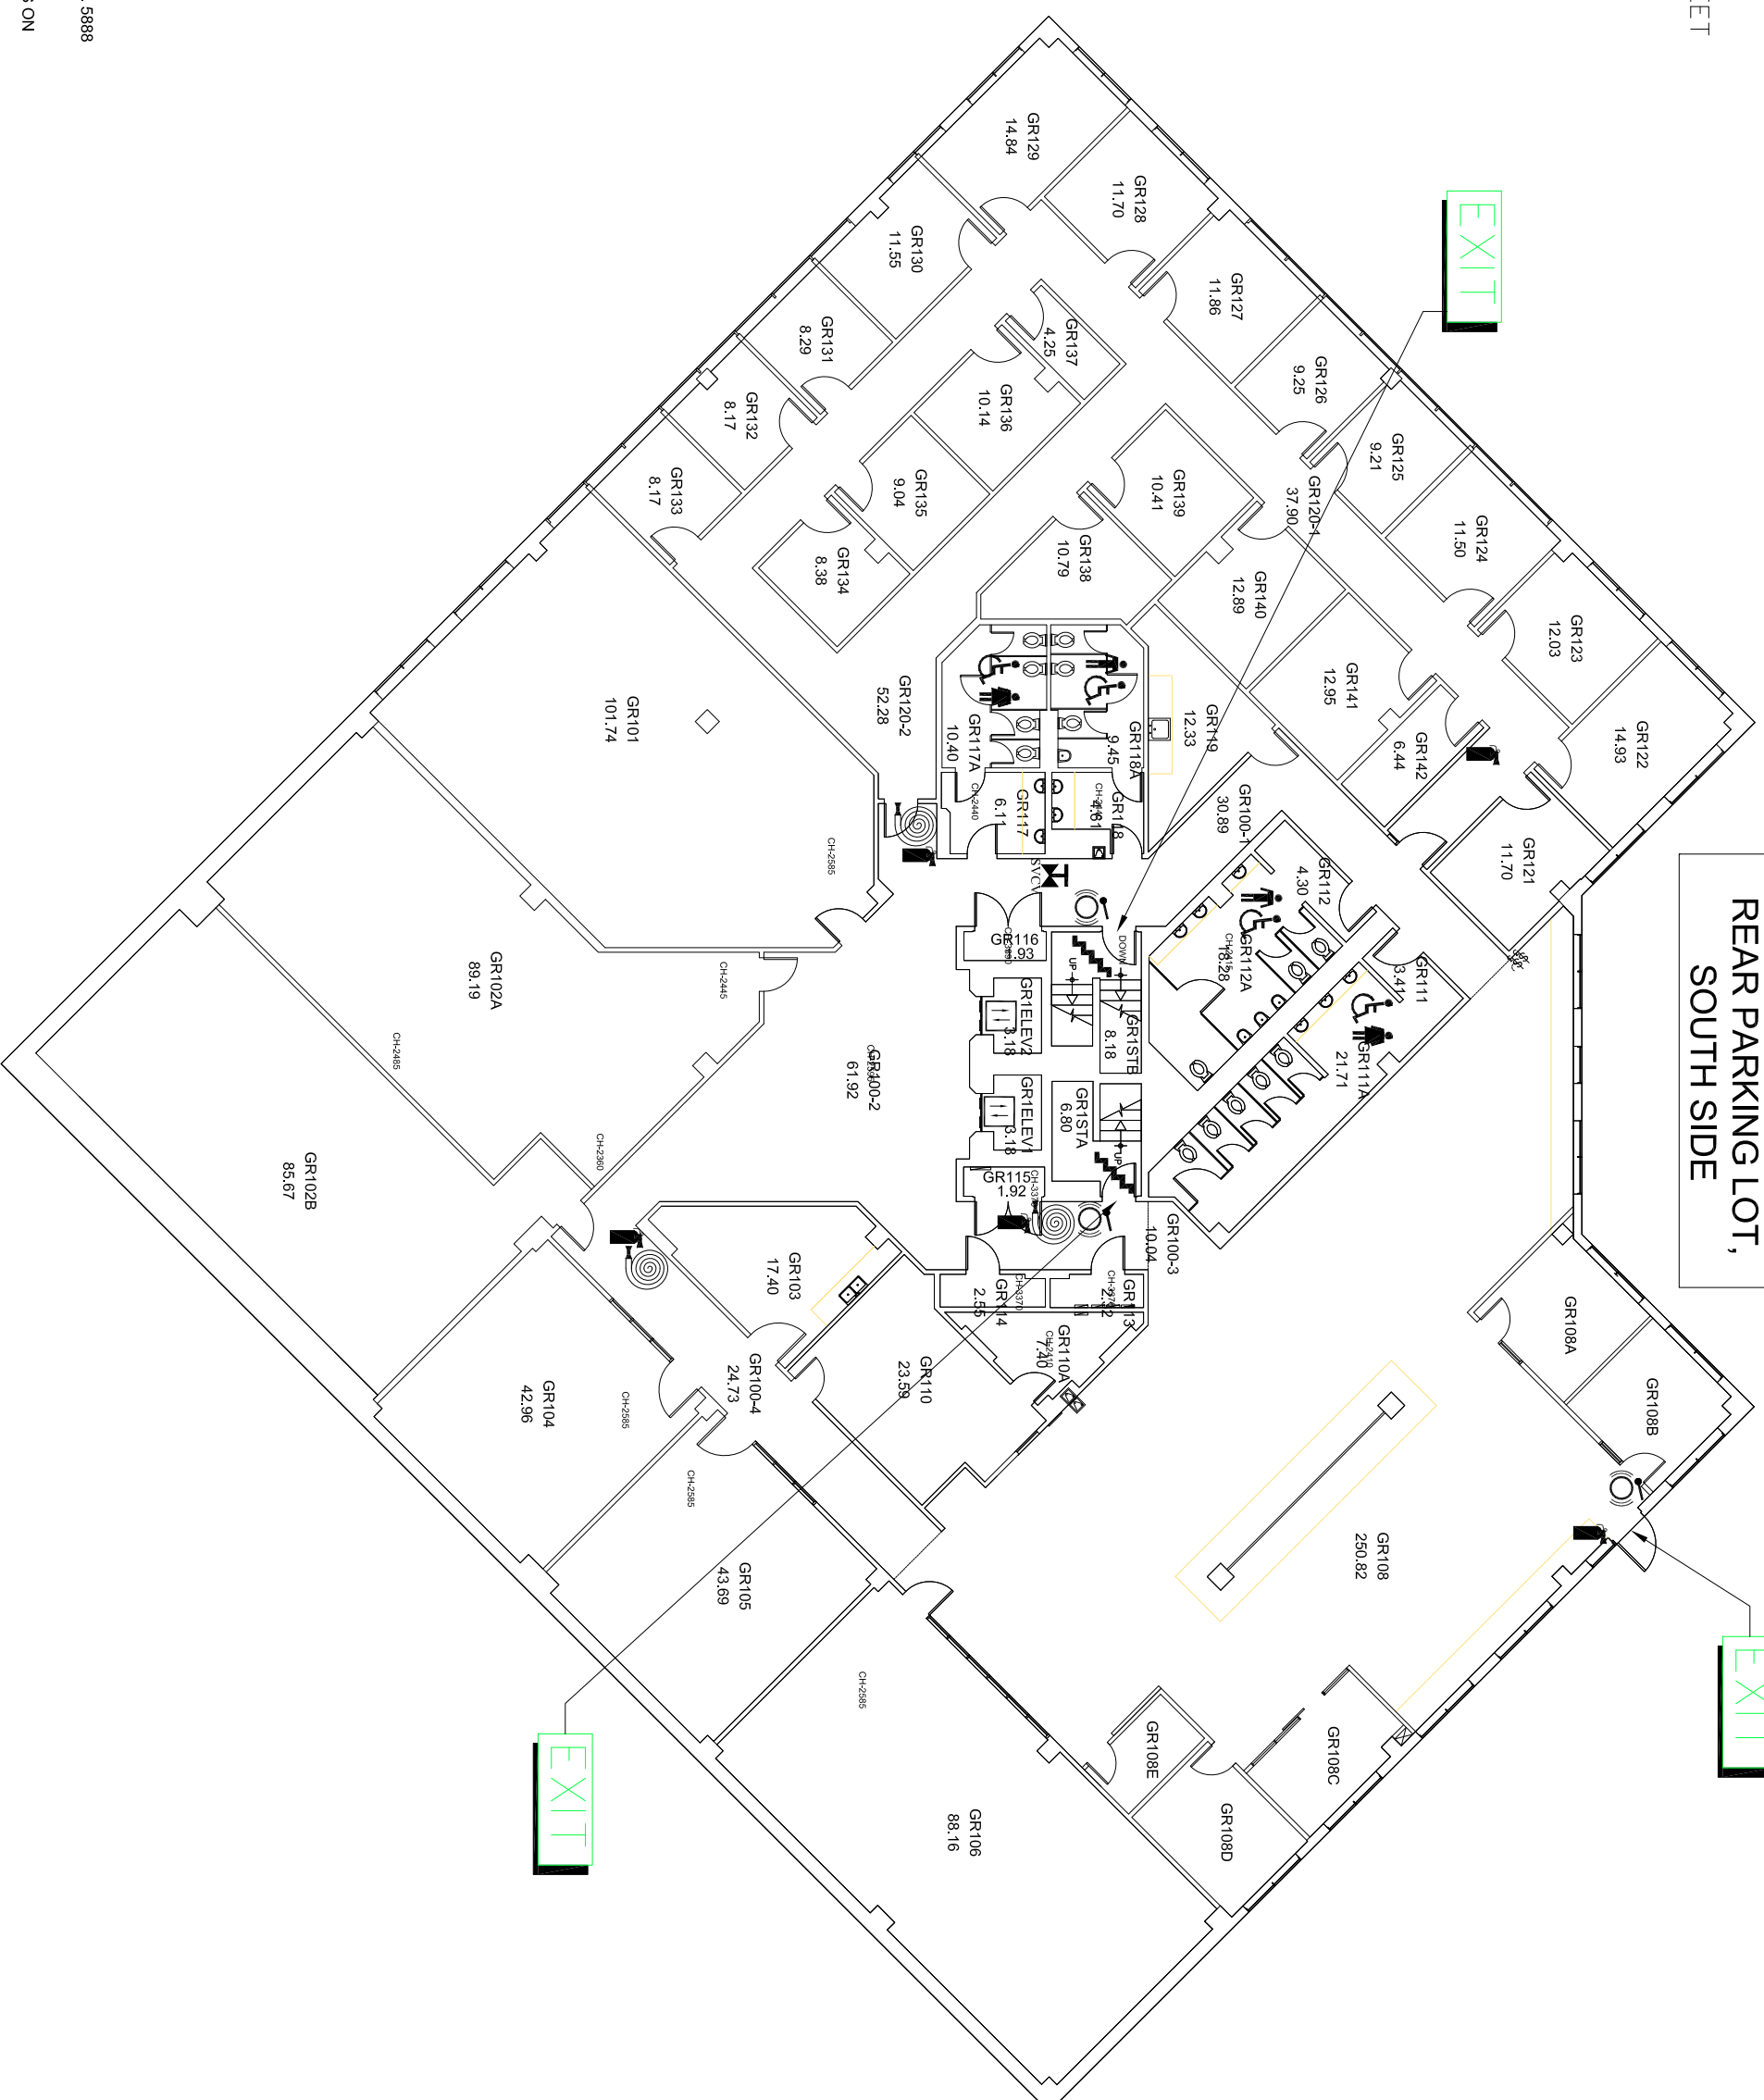

- LEGEND**
- Elevator
 - Stairs
 - Fire Extinguisher
 - Fire Pull Station
 - Roof Access
 - Eye Wash Station
 - Fire Hose
 - Public Washrooms
 - First Aid Kit
 - Campus Phone
 - Pay Phone
 - Not Supervised Control Valve
 - Supervised Control Valve
 - Gas Shutoff Valve
 - Water Shutoff Valve
 - Safety Shower
 - Emergency Call Station
 - Stamess Connection
 - Main Electrical Shutoff
 - Corridor
 - You are here

EMERGENCY EXT. 9-2011
SPECIAL CONSTABLE SERVICE EXT. 5888
FOOT PATROL 519-751-7875
REVISED BY PHYSICAL RESOURCES ON
JANUARY 2014